


# The Nicholson House

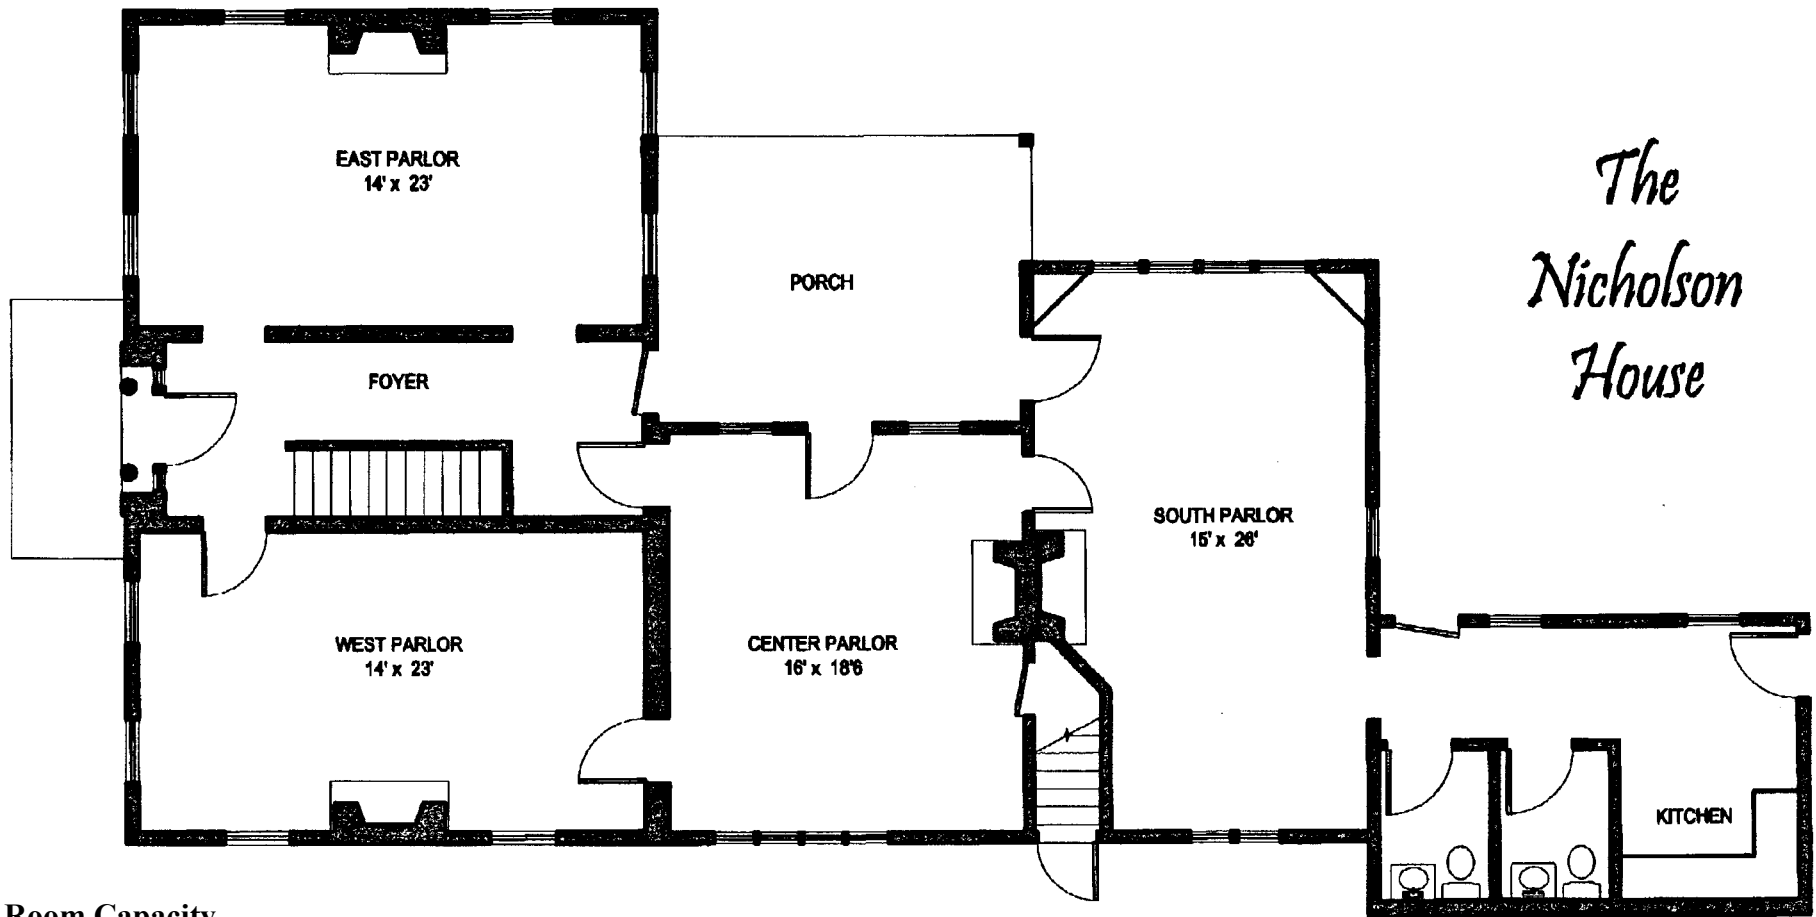

## Room Capacity

Room	Chairs Only	Round Tables w/ Chairs	6 Foot Tables	Round and 6 Foot Combo*
East Parlor	30	4	4	3 Round, 2 Long 3 Long, 1 Round
West Parlor	30	4	4	3 Round, 2 Long 3 Long, 1 Round
Center Parlor	20	3	4	2 Round, 1 Long 2 Long, 1 Round
South Parlor	40	5	4	4 Round, 2 Long 4 Long, 1 Round



## FLOOR PLAN

N SCALE: 1/8" = 1'-0"

### Equipment Provided:

- (12) Round Tables that seat 6 — 48" in Diameter
- (4) Large Rectangular Tables — 72" x 30"
- (2) Small Rectangular Tables — 49" x 24"
- (76) Chairs

\*Some combination arrangements do not account for chairs at every table.  
The rental Manager would be happy to assist with questions regarding floor plan.